


THIS DRAWING SHOULD NOT BE SCALED

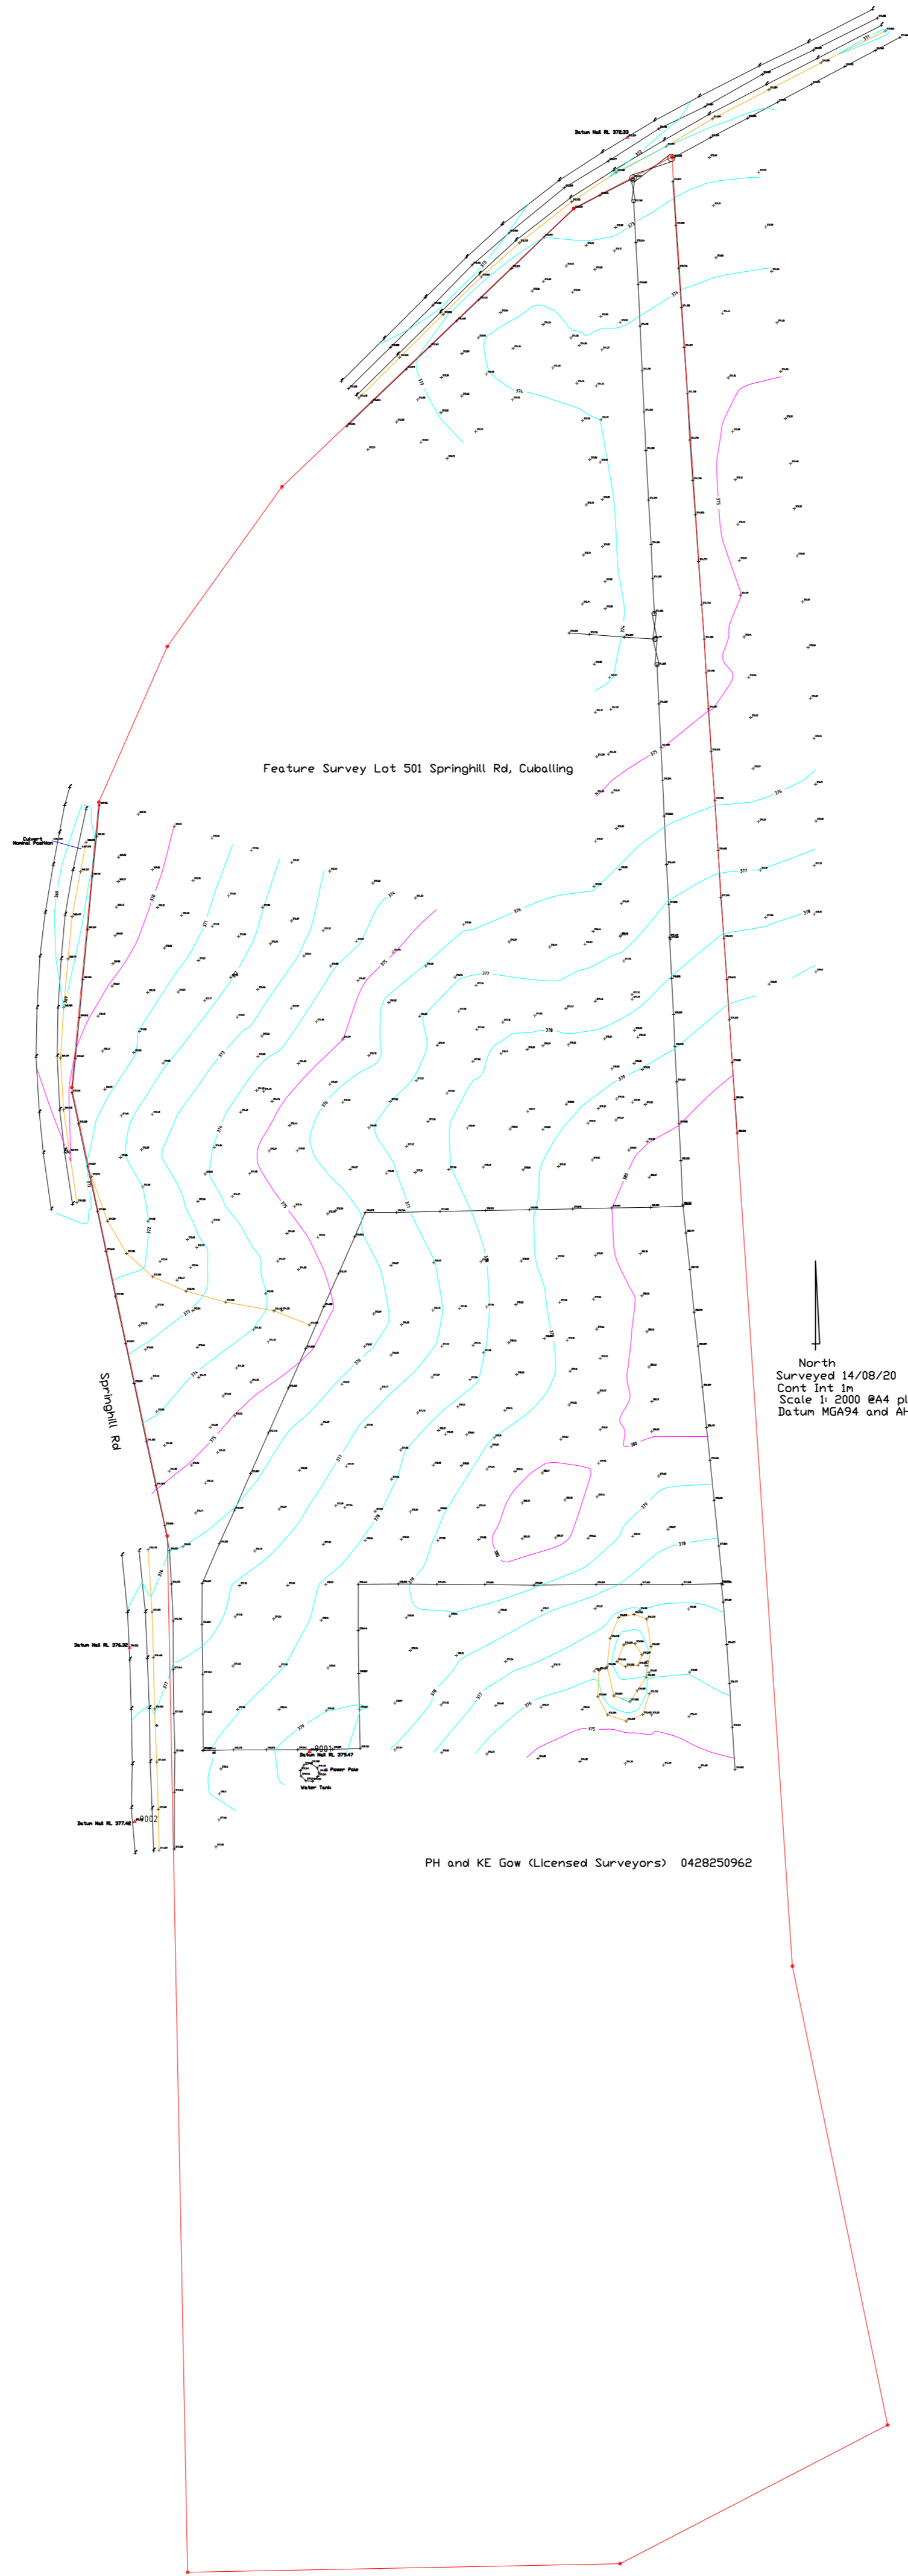

LGPM
 PROCESS INNOVATION
 Bulk Materials Handling and Processing Systems

12 KEITH CAMPBELL COURT
 SCORESBY, VIC 3179
 PHONE: +61(03) 9702 4855
 FAX: +61(03) 9702 4865
 E-MAIL: info@lgpm.com.au
 WEBSITE: www.lgpm.com.au

THIS DRAWING, ALL INFORMATION & DESIGNS HEREON, ARE THE PROPERTY OF LGPM. THIS DRAWING IS CONFIDENTIAL & MUST NOT BE MADE PUBLIC OR COPIED WITHOUT PRIOR WRITTEN AUTHORISATION FROM LGPM AND IS SUBJECT TO RETURN ON DEMAND. NO USE OF THIS DRAWING, ANY INFORMATION OR DESIGNS HEREON IS PERMITTED EXCEPT WHEN SPECIFICALLY AUTHORISED IN WRITING BY LGPM. ACCEPTANCE & POSSESSION OF THIS DRAWING CONSTITUTES FULL AGREEMENT OF THE ABOVE CONDITIONS.

DRAWN	MID	14/8/20
CHECKED		
DESIGNED		
APPROVED		
SCALE	N.T.S	
CAD FILE		
DRG TYPE		

CLIENT & PROJECT LOCATION: PATMORE FEEDS - NARROGIN WA				
TITLE: PROPOSED FEED MILL				
FEATURE SURVEY				
PROJECT / QUOTE NUMBER	DRAWING NUMBER	SHEET No.	REVISION	SHT SIZE
9751	9751-00001B		-	A1